

**KEY:-**


Protected Lobby : -----

Travel Distance : -----


30min Fire Rated Doors FD30

Predicted maximum Occupancy 20

Vision Panel : VP

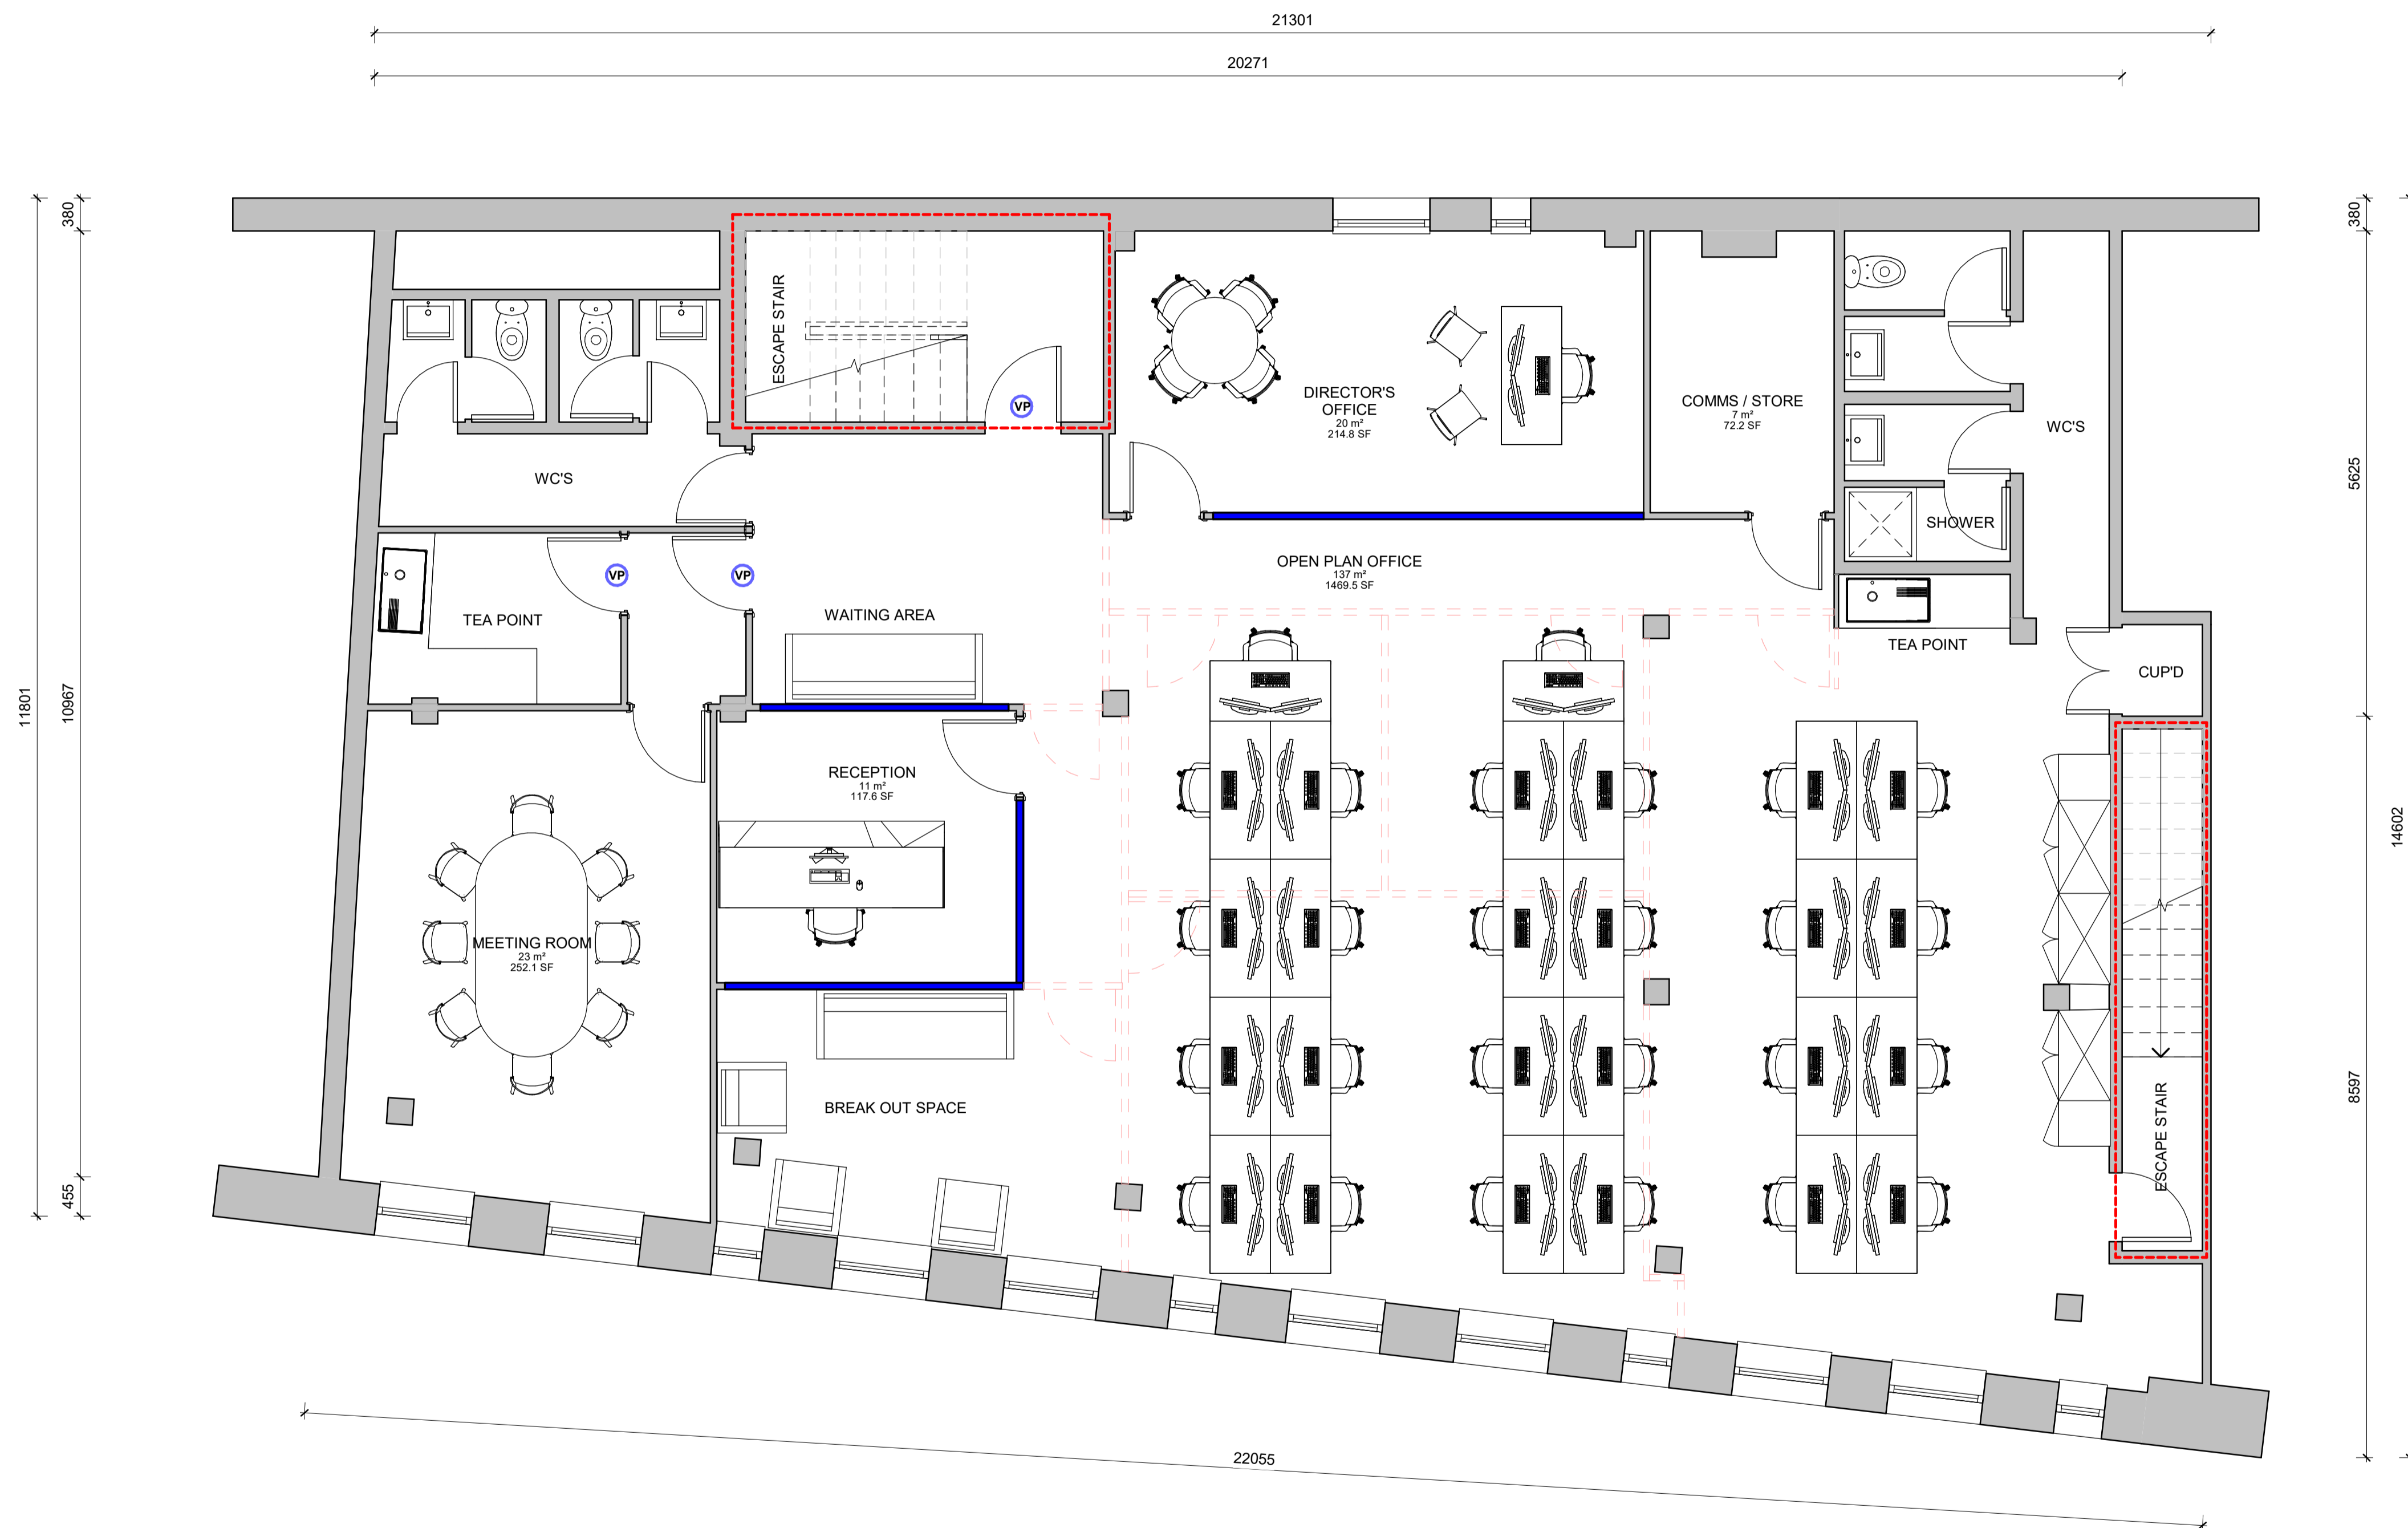

**Proposed Second Floor**

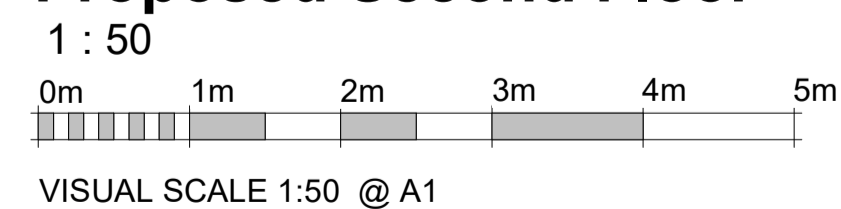

Rev	Description	Drawn	Date	Checked
1	Revision 1		03-04-2026	



3 Bond Street, St Helier, Jersey  
 T: +44 (0) 1534 639773  
 studio@socratesarchitects.com  
 socratesarchitects.com

Client's Name  
 ST AUBIN HOUSE

Job Title  
 ST AUBIN HOUSE

Drawing Title  
 PROPOSED FLOOR PLAN

Scale  
 1 : 50 @A1

Job No  
**2251**

Drawing No  
**A.01.200**

Status Rev  
**1**